



VERSION	AMENDMENT	AUTHORISED BY	DATE

HELD BY LANDGATE IN DIGITAL FORMAT ONLY
FOR INTERESTS AND NOTIFICATIONS
SEE SHEET 2

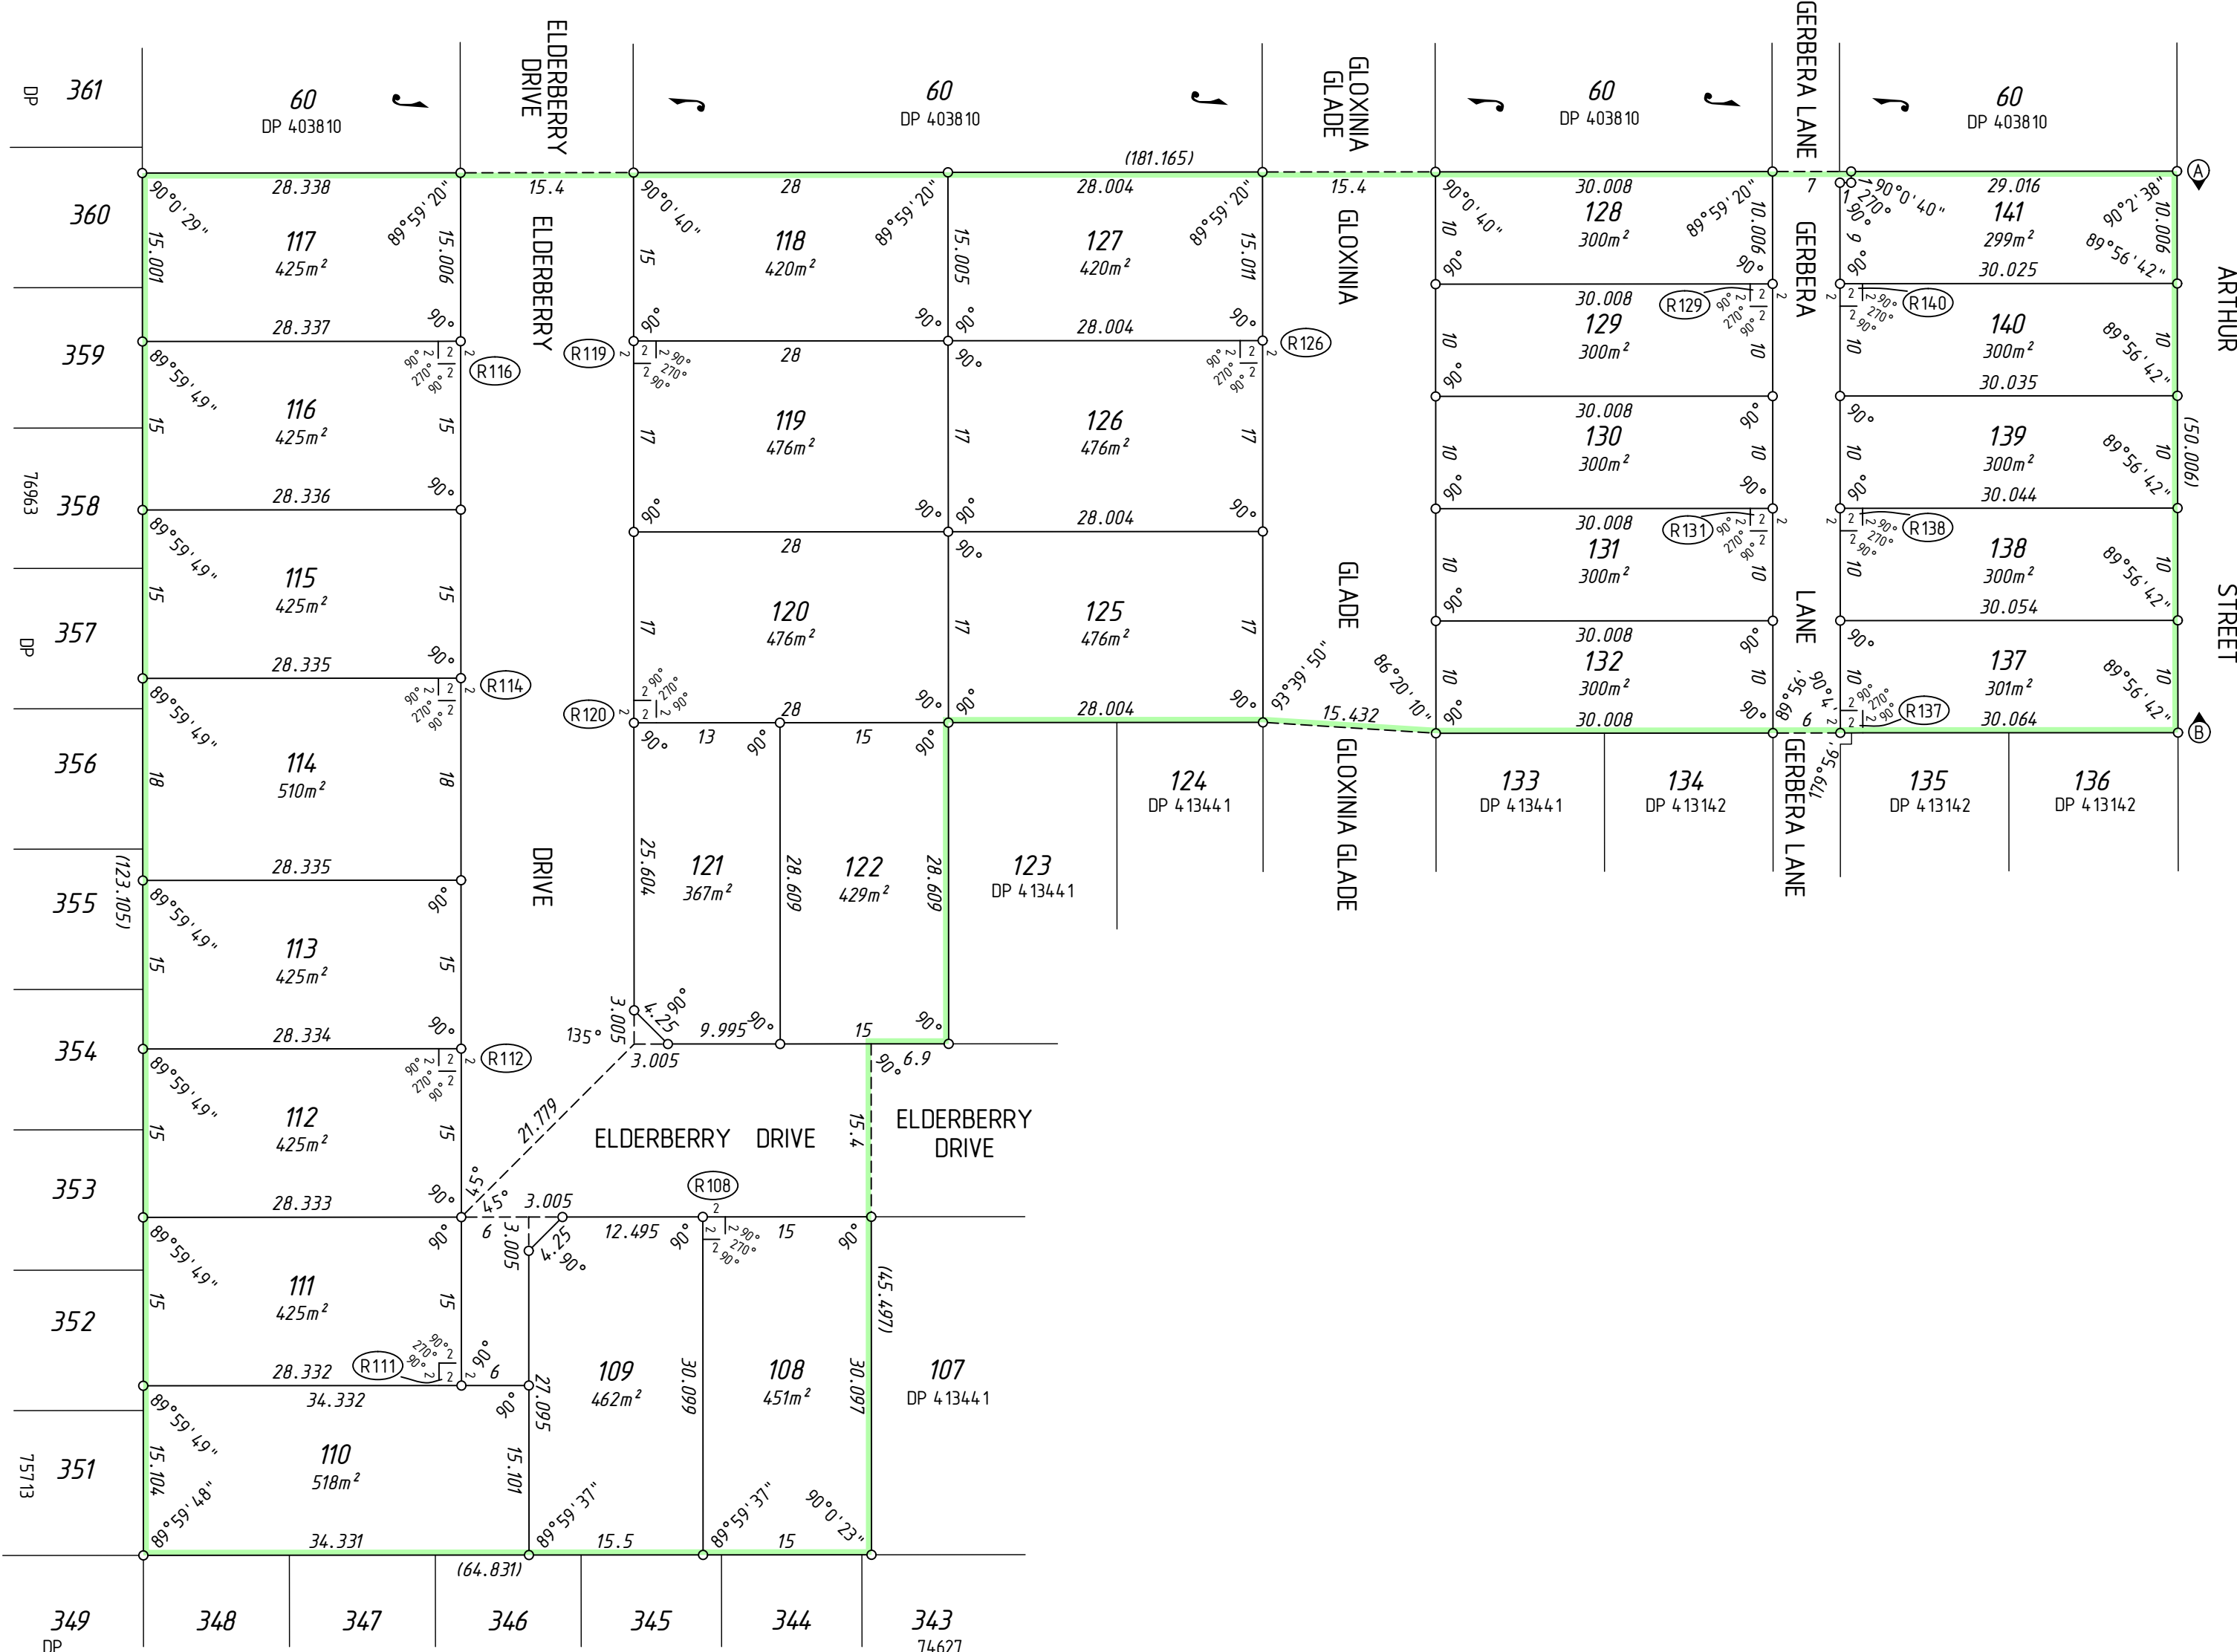

TYPE	FREEHOLD	S.S.A.	YES
PURPOSE	SUBDIVISION		
PLAN OF	LOTS 108-122, 125-132, 137-141, ROADS, EASEMENTS, RESTRICTIVE COVENANT AND COVENANT		
FORMER TENURE	LOT 9001 ON DP 413441 C.T. 2954-150		
LOCAL AUTHORITY	CITY OF SWAN		
LOCALITY	DAYTON		
D.O.L. FILE			
FIELD RECORD	115977, 140637		
SURVEYOR'S CERTIFICATE - REG 54			
I, Charles A. YOUNGE hereby certify that this plan is accurate and is a correct representation of the -			
(a) *survey, and/or			
(b) *calculations from measurements recorded in the field records, [* delete if inapplicable]			
undertaken for the purposes of this plan and that it complies with the relevant written law(s) in relation to which it is lodged.			
LICENSED SURVEYOR	Charles Younge	2019.01.22 11:14:41 +08'00'	DATE
LODGED			
DATE	FEE PAID	ASSESS No.	
22.01.2019			
I.S.C.			
EXAMINED			
E. Milewska	30.01.2019	DATE	
WESTERN AUSTRALIAN PLANNING COMMISSION			
FILE 155024			24-Feb-2019 DATE
Delegated under S. 16 P&D Act 2005			
IN ORDER FOR DEALINGS			
SUBJECT TO SEC 168(1)(2), 150 OF THE P&D ACT SEC 136C, 136D OF THE TLA			
E. Milewska		26.02.2019	DATE
FOR INSPECTOR OF PLANS AND SURVEYS			
APPROVED		REG26A (4)	
INSPECTOR OF PLANS AND SURVEYS (S. 18 Licensed Surveyors Act 1909)		DATE	

SURVEY CARRIED OUT UNDER REG 26A
SPECIAL SURVEY AREA GUIDELINES
SEE SURVEY SHEETS FOR SURVEY INFORMATION
USE ONLY THE SURVEY SHEET/S WHEN DETERMINING
THE TRUE FINAL POSITION AND TYPE OF ALL SURVEY
MARKS PLACED PERTAINING TO THIS PLAN.

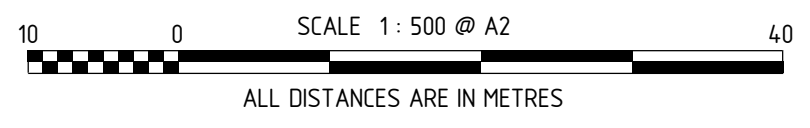

MNG
MC MULLEN NOLAN GROUP
PO Box 3526, Success W.A. 6964
Tel: (08) 6436 1599
Fax: (08) 6436 1500
Email: info@mngsurvey.com.au
MNG Ref : 97932dp-030c - Stage 2 - DP4 14973.CSD



DEPOSITED PLAN
4 14973
SHEET 01 OF 02 SHEETS
(PLUS SURVEY SHEET(S))
VERSION 1